




2 ISO

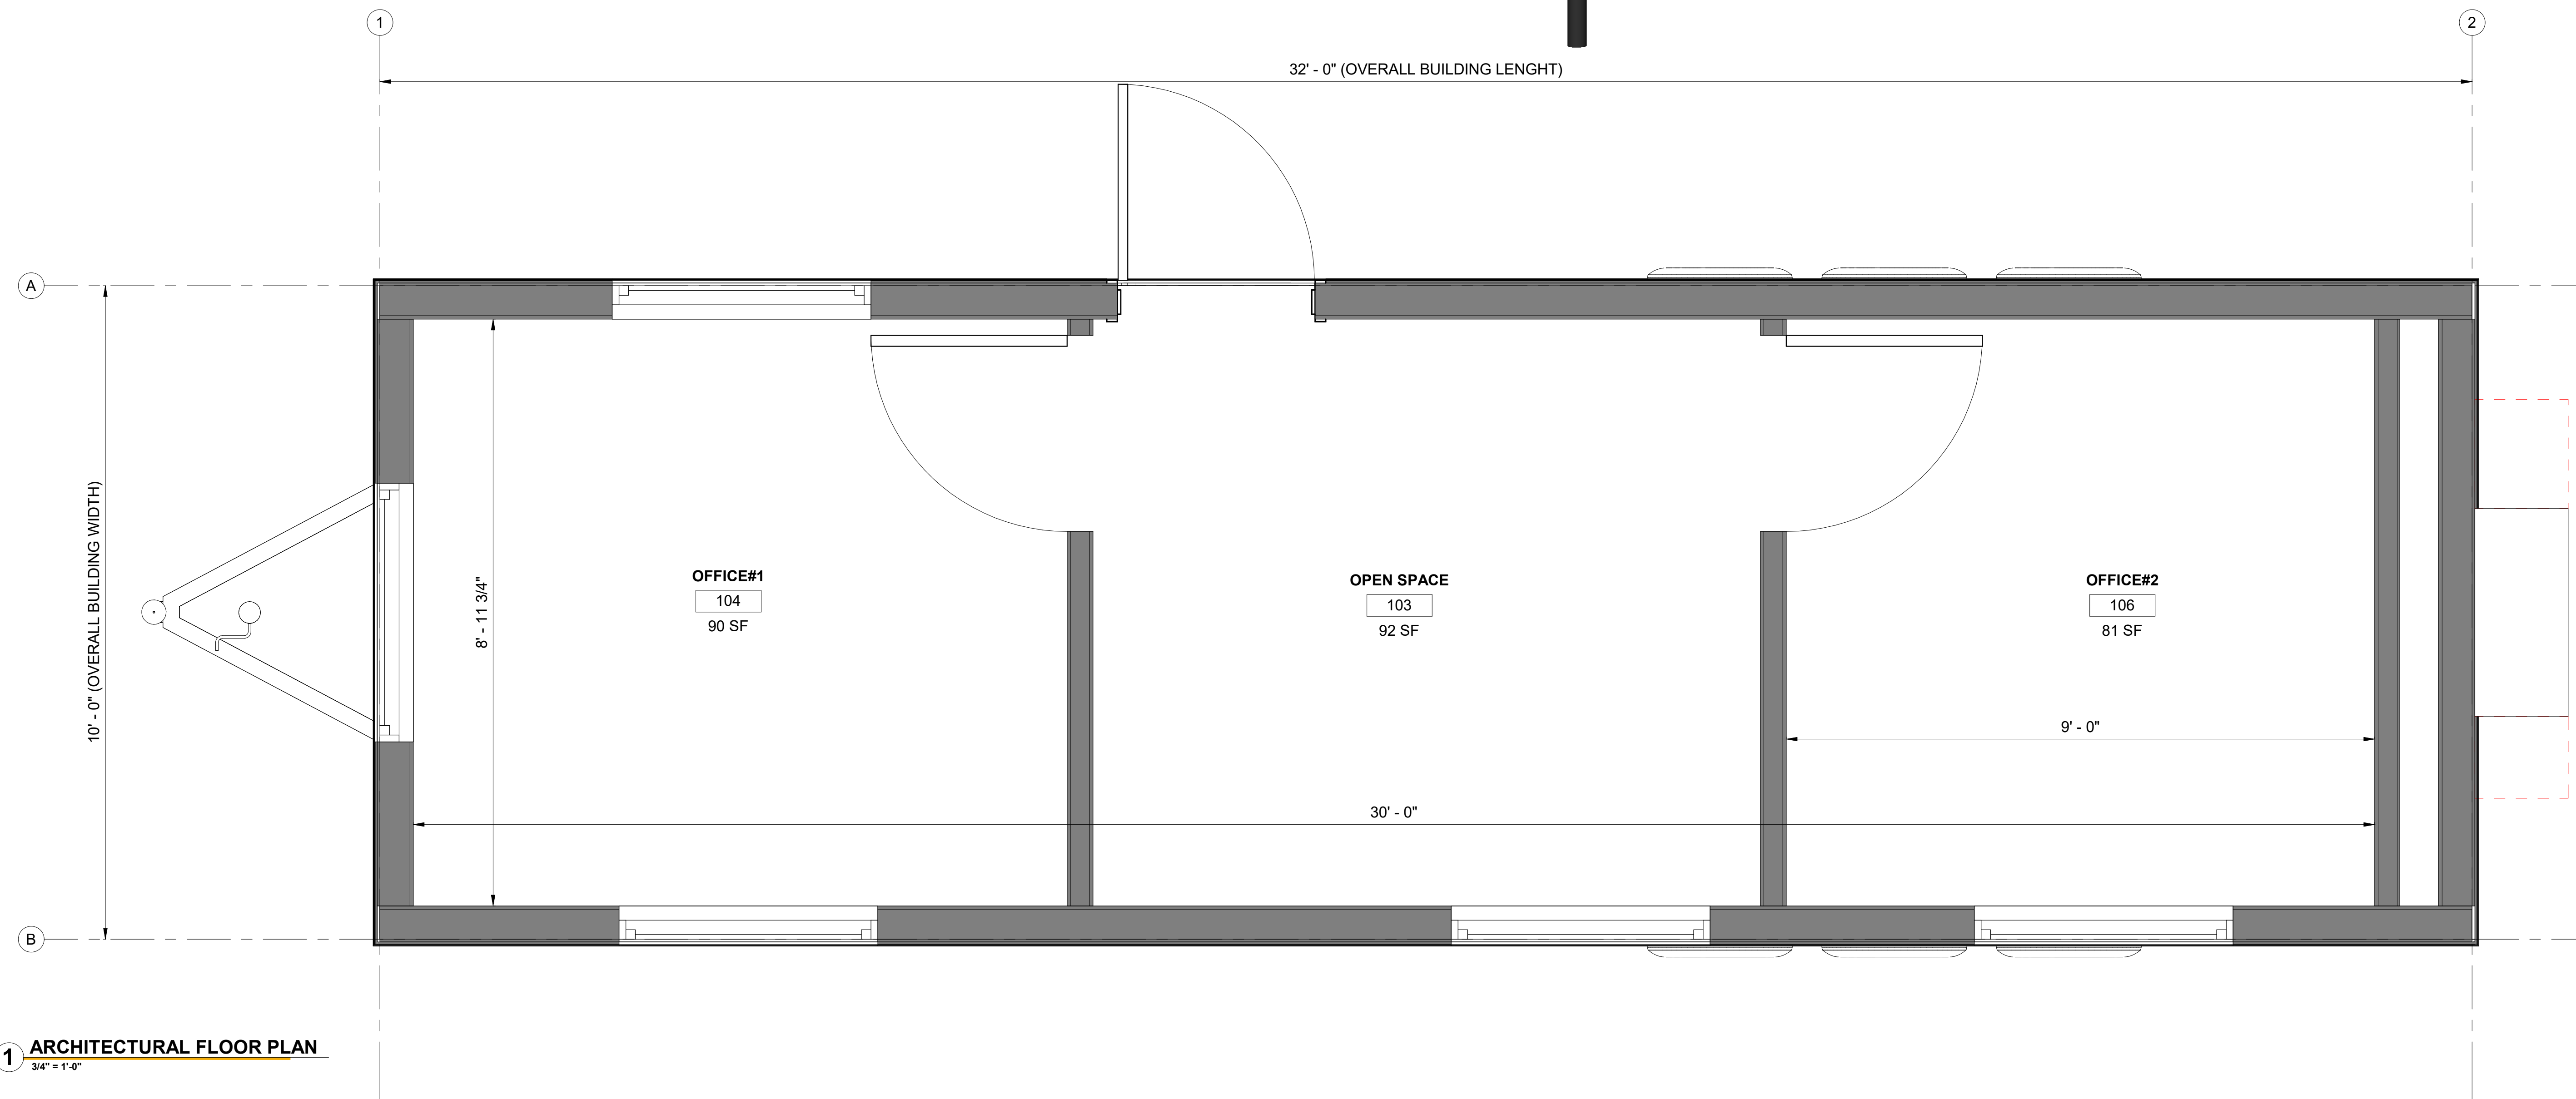

1 ARCHITECTURAL FLOOR PLAN
3/4" = 1'-0"

3D RENDERINGS ARE GRAPHICAL REPRESENTATIONS ONLY - ITEMS & MATERIALS MAY NOT BE EXACTLY AS SHOWN

STATE STAMP:

CONSULTANT:

| REV. | DATE | ISSUED FOR QUOTE | JFGA |
|------|------------|------------------|------|
| 1 | 12.20.2022 | ISSUE | DR. |

CLIENT:

PROJECT TITLE:
10'X32' SINGLE WIDE - 2 OFFICE

DRAWING TITLE:
FLOOR PLAN

SPEC NO: -
PROJECT NO: -
SCALE: 3/4" = 1'-0"
CHECKED BY: PH
APPROVED BY: PH

DRAWING:

A01