

STATE STAMP:

CONSULTANT:

| REV. | DATE | ISSUED FOR QUOTE | ISSUE | JFGA | DR. |
|------|------------|------------------|-------|------|-----|
| 1 | 10.18.2022 | | | | |

CLIENT:

PROJECT TITLE:

12 UNIT COMPLEX

DRAWING TITLE:

FLOOR PLAN

SPEC NO: -

PROJECT NO: -


SCALE: 3/16" = 1'-0"

CHECKED BY: PH

APPROVED BY: PH

DRAWING:

A01

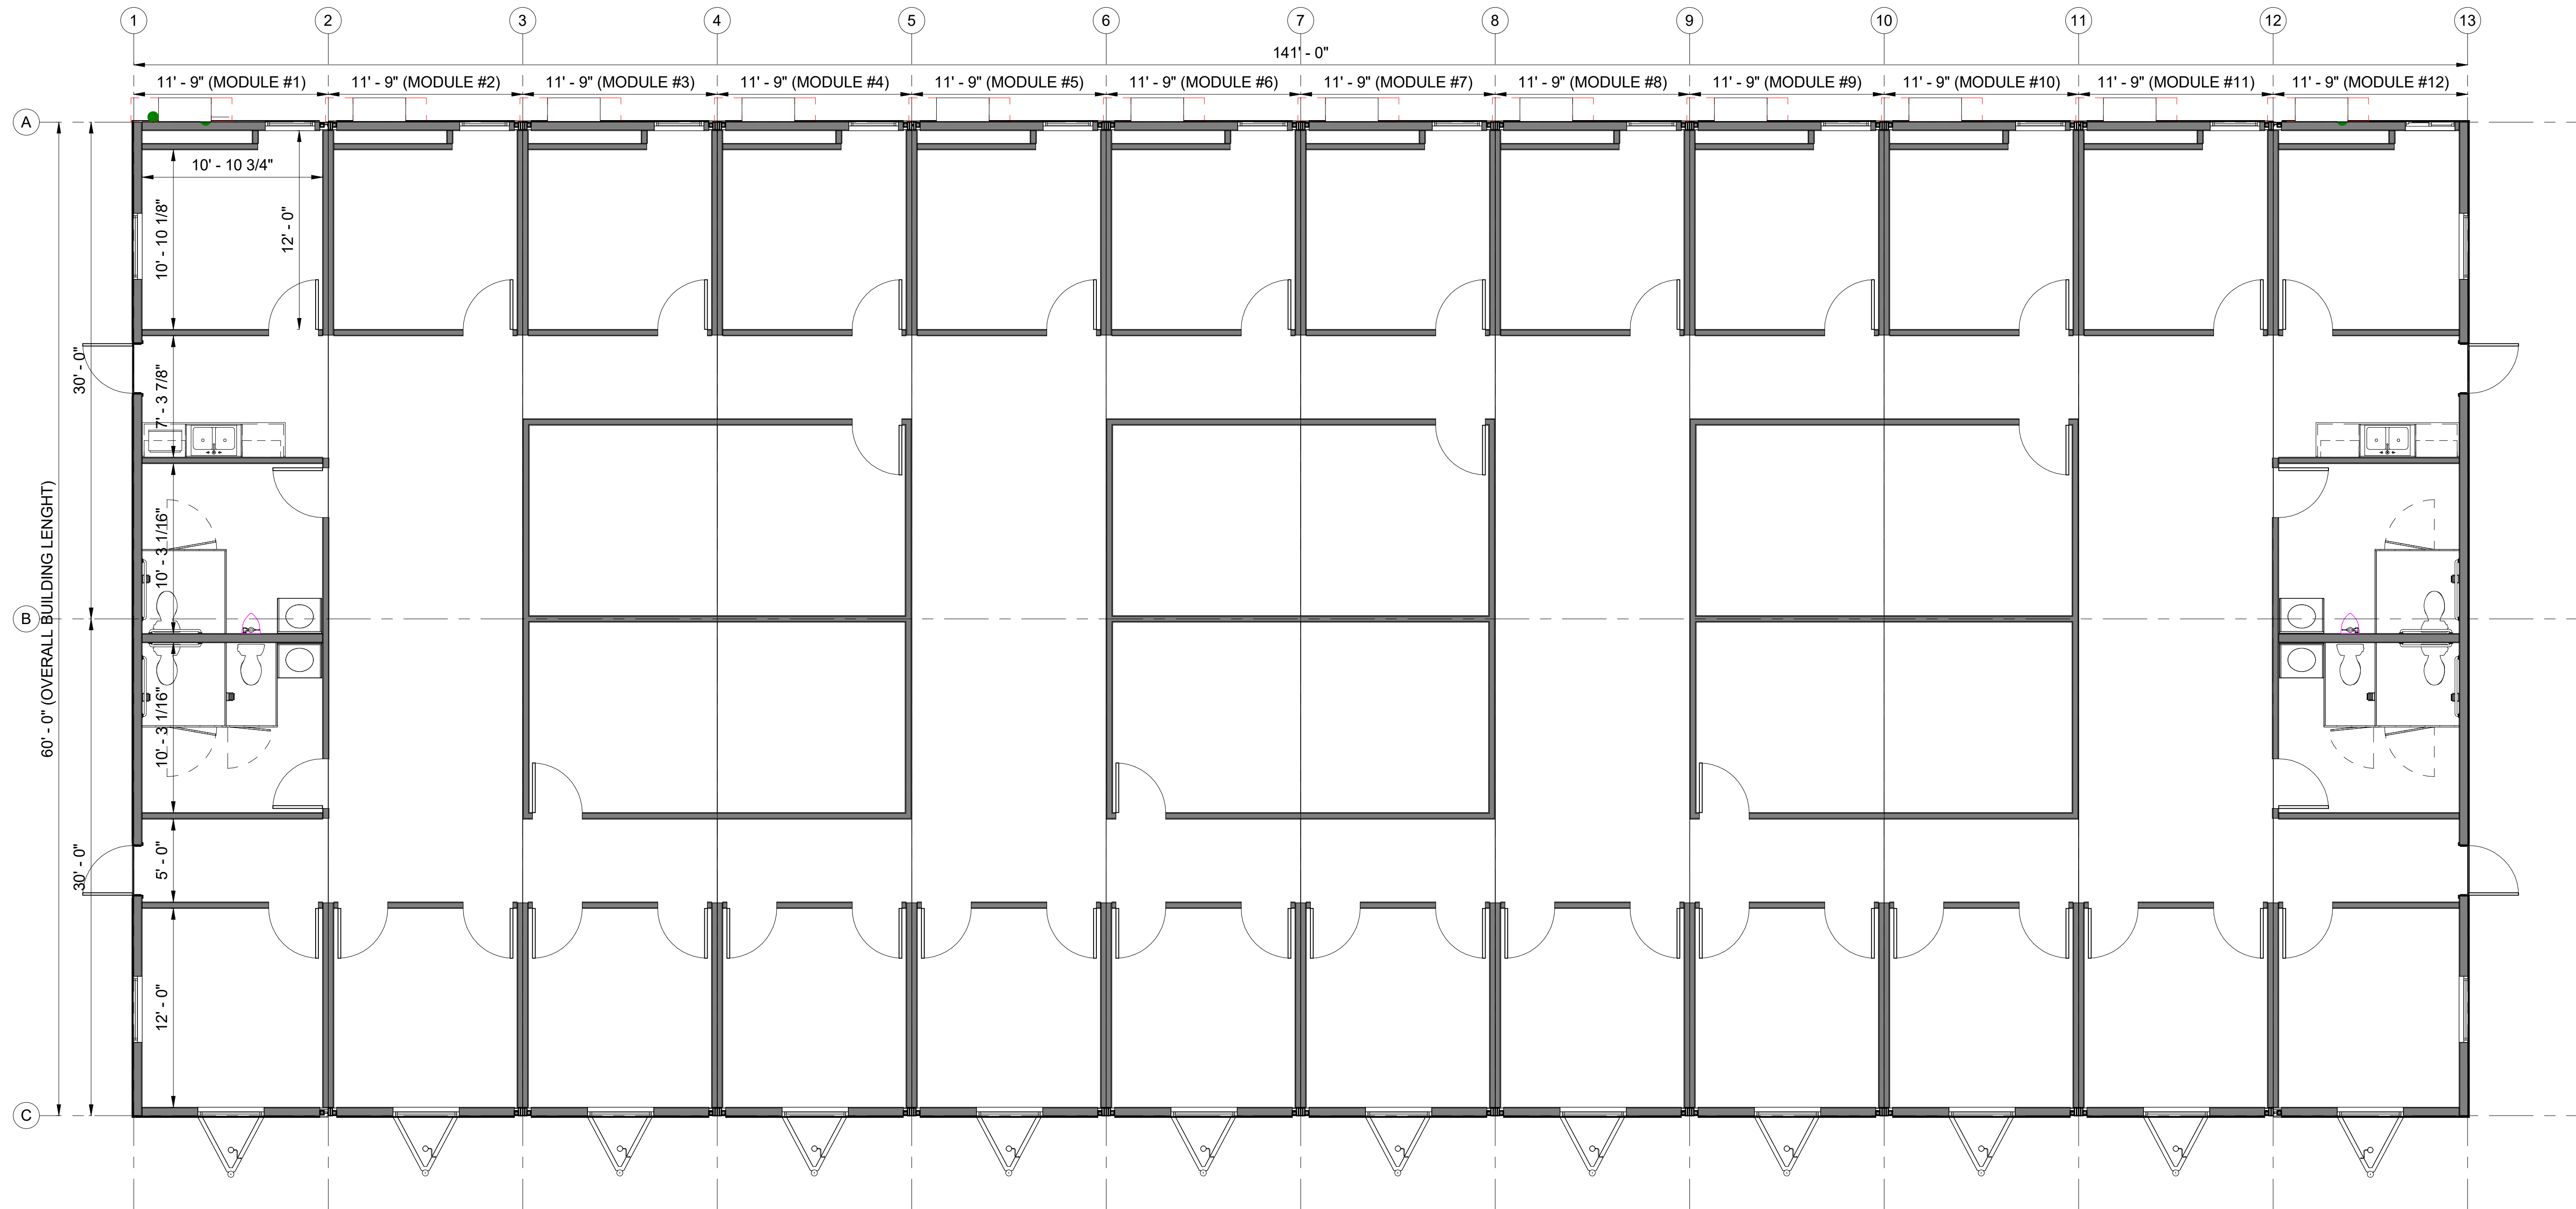

1 OVERALL FLOOR PLAN
3/16" = 1'-0"



2 3D - PERSPECTIVE

3D RENDERINGS ARE GRAPHICAL REPRESENTATIONS ONLY - ITEMS & MATERIALS MAY NOT BE EXACTLY AS SHOWN