


1 ARCHITECTURAL FLOOR PLAN
1/2" = 1'-0"

3D RENDERINGS ARE GRAPHICAL REPRESENTATIONS ONLY -ITEMS & MATERIALS MAY NOT BE EXACTLY AS SHOWN

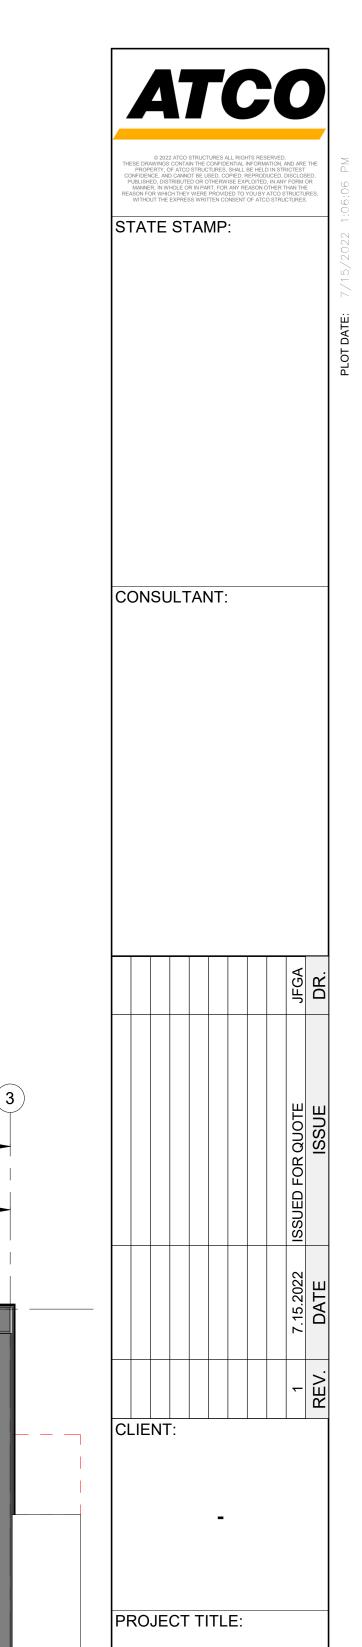

12'X60' SINGLE WIDE - 2 OFFICE WITH RESTROOM

DRAWING TITLE:

FLOOR PLAN

SPEC NO:

PROJECT NO:

1/2" = 1'-0" SCALE:

CHECKED BY: APPROVED BY:

DRAWING:

A01