




2 3D - ISOMETRIC

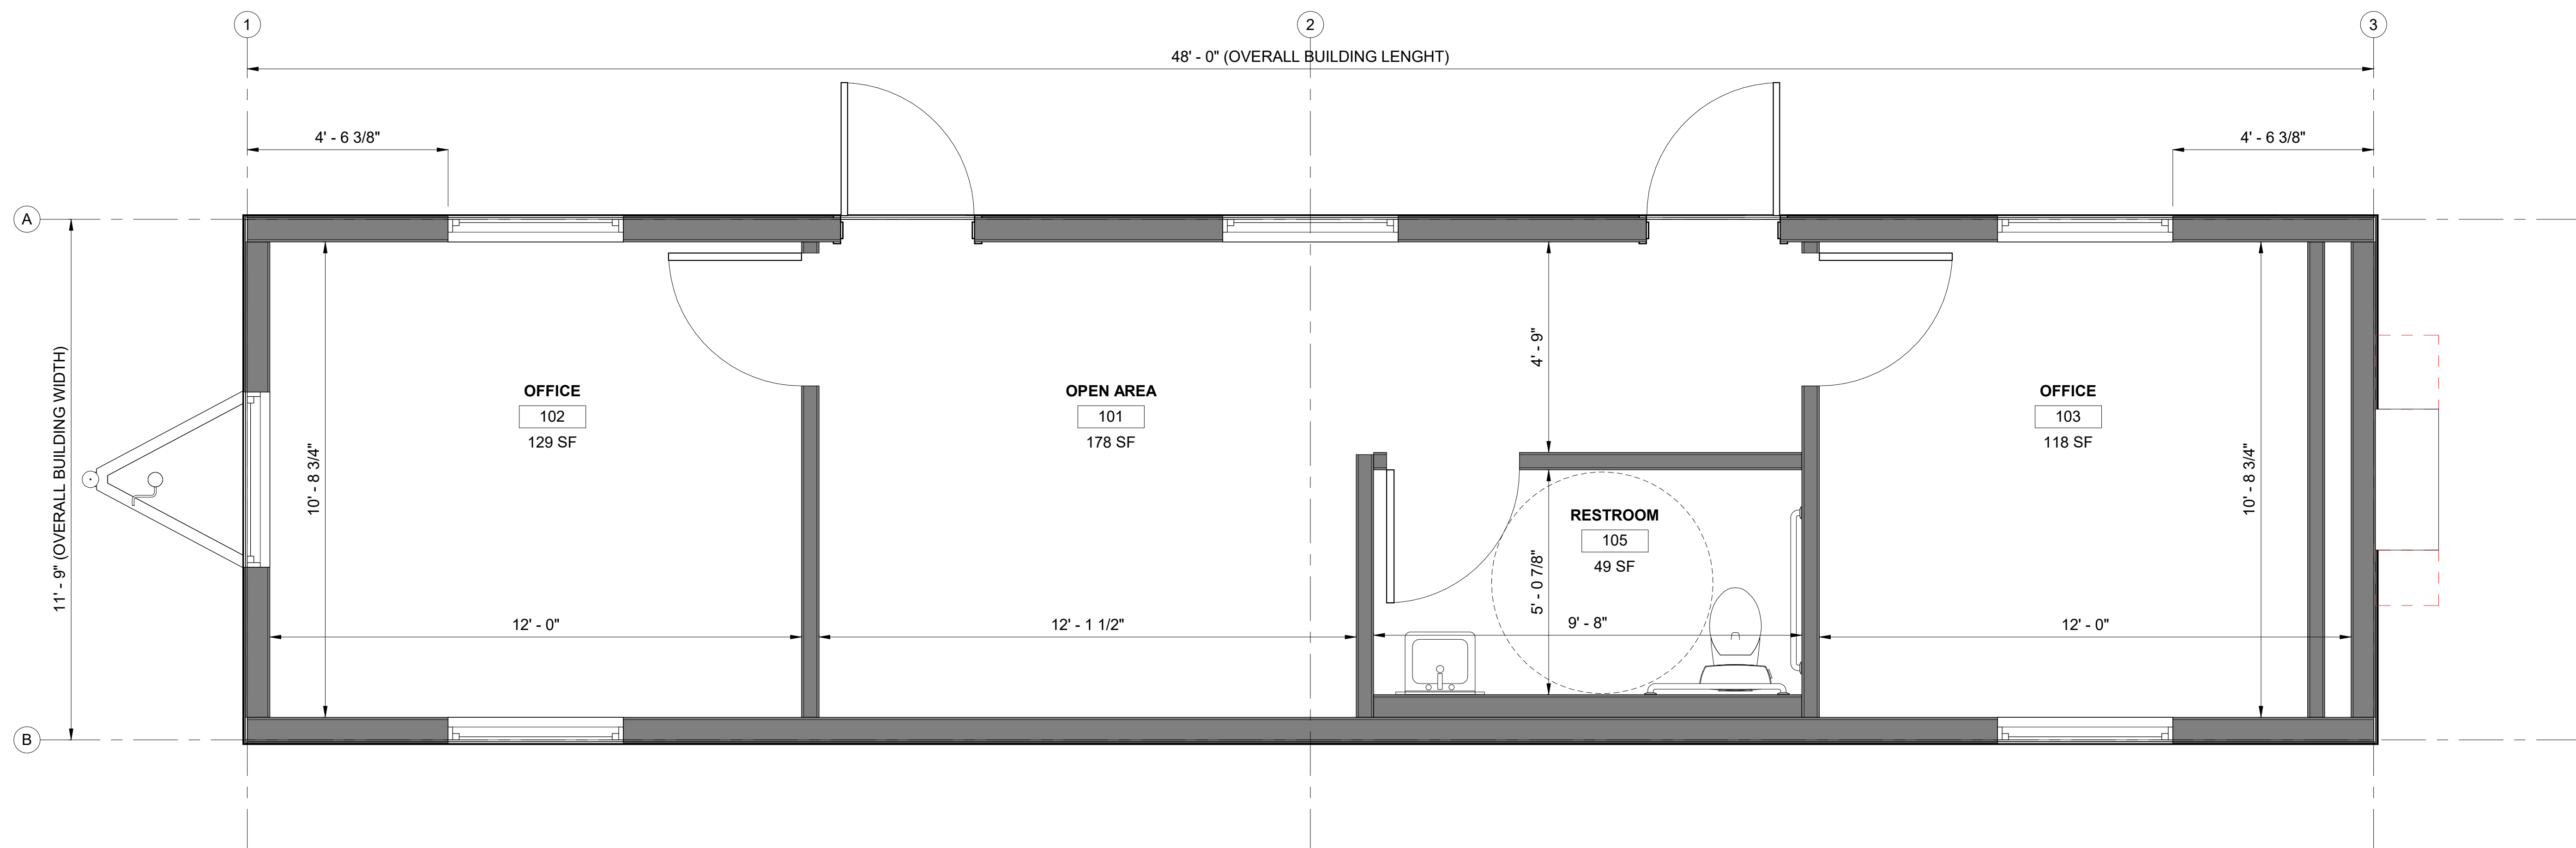

1 ARCHITECTURAL FLOOR PLAN  
1/2" = 1'-0"

3D RENDERINGS ARE GRAPHICAL REPRESENTATIONS ONLY - ITEMS & MATERIALS MAY NOT BE EXACTLY AS SHOWN

REV.	DATE	ISSUED FOR QUOTE	ISSUE	JFGA	DR.
1	7.22.2022				