


REV.	DATE	ISSUED FOR QUOTE	JFGA	DR.
1	7.14.2022	ISSUED FOR QUOTE	JFGA	DR.

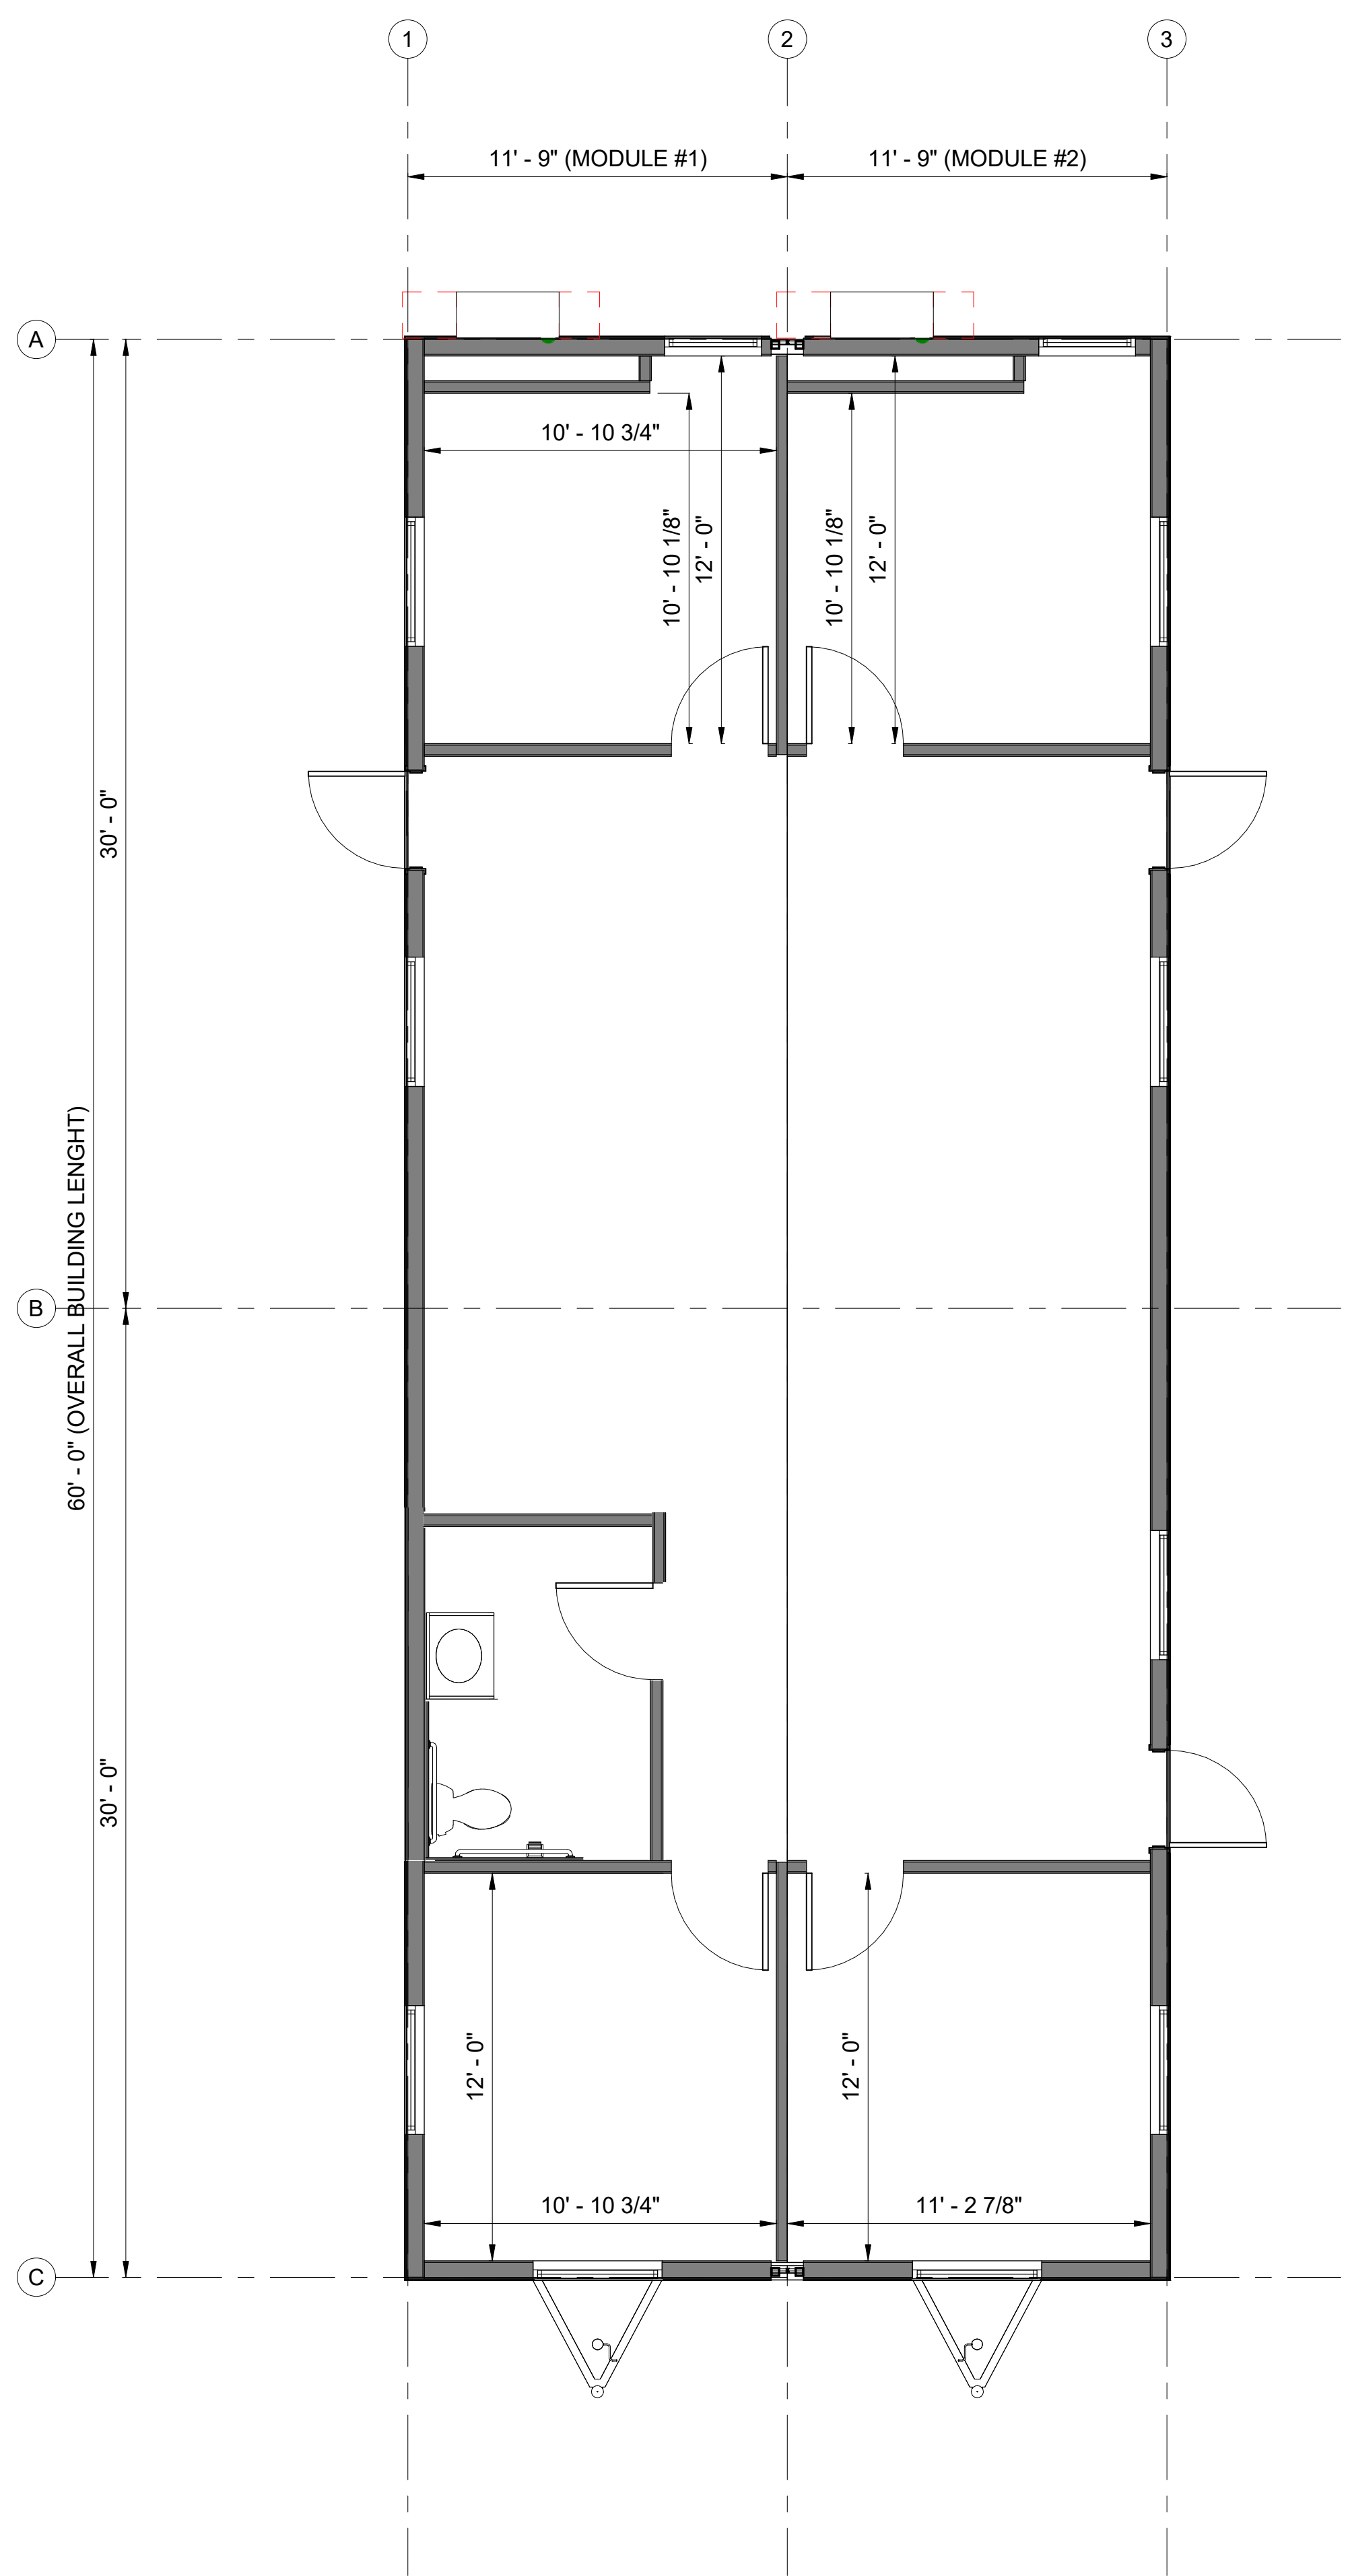

**1 OVERALL FLOOR PLAN**  
 1/4" = 1'-0"



**2 3D - ISOMETRIC**

3D RENDERINGS ARE GRAPHICAL REPRESENTATIONS ONLY - ITEMS & MATERIALS MAY NOT BE EXACTLY AS SHOWN